



All line marking to be installed in accordance with Transport for NSW Delineation Guidelines
All signage to be installed in accordance with AS1742.2






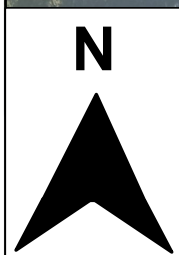

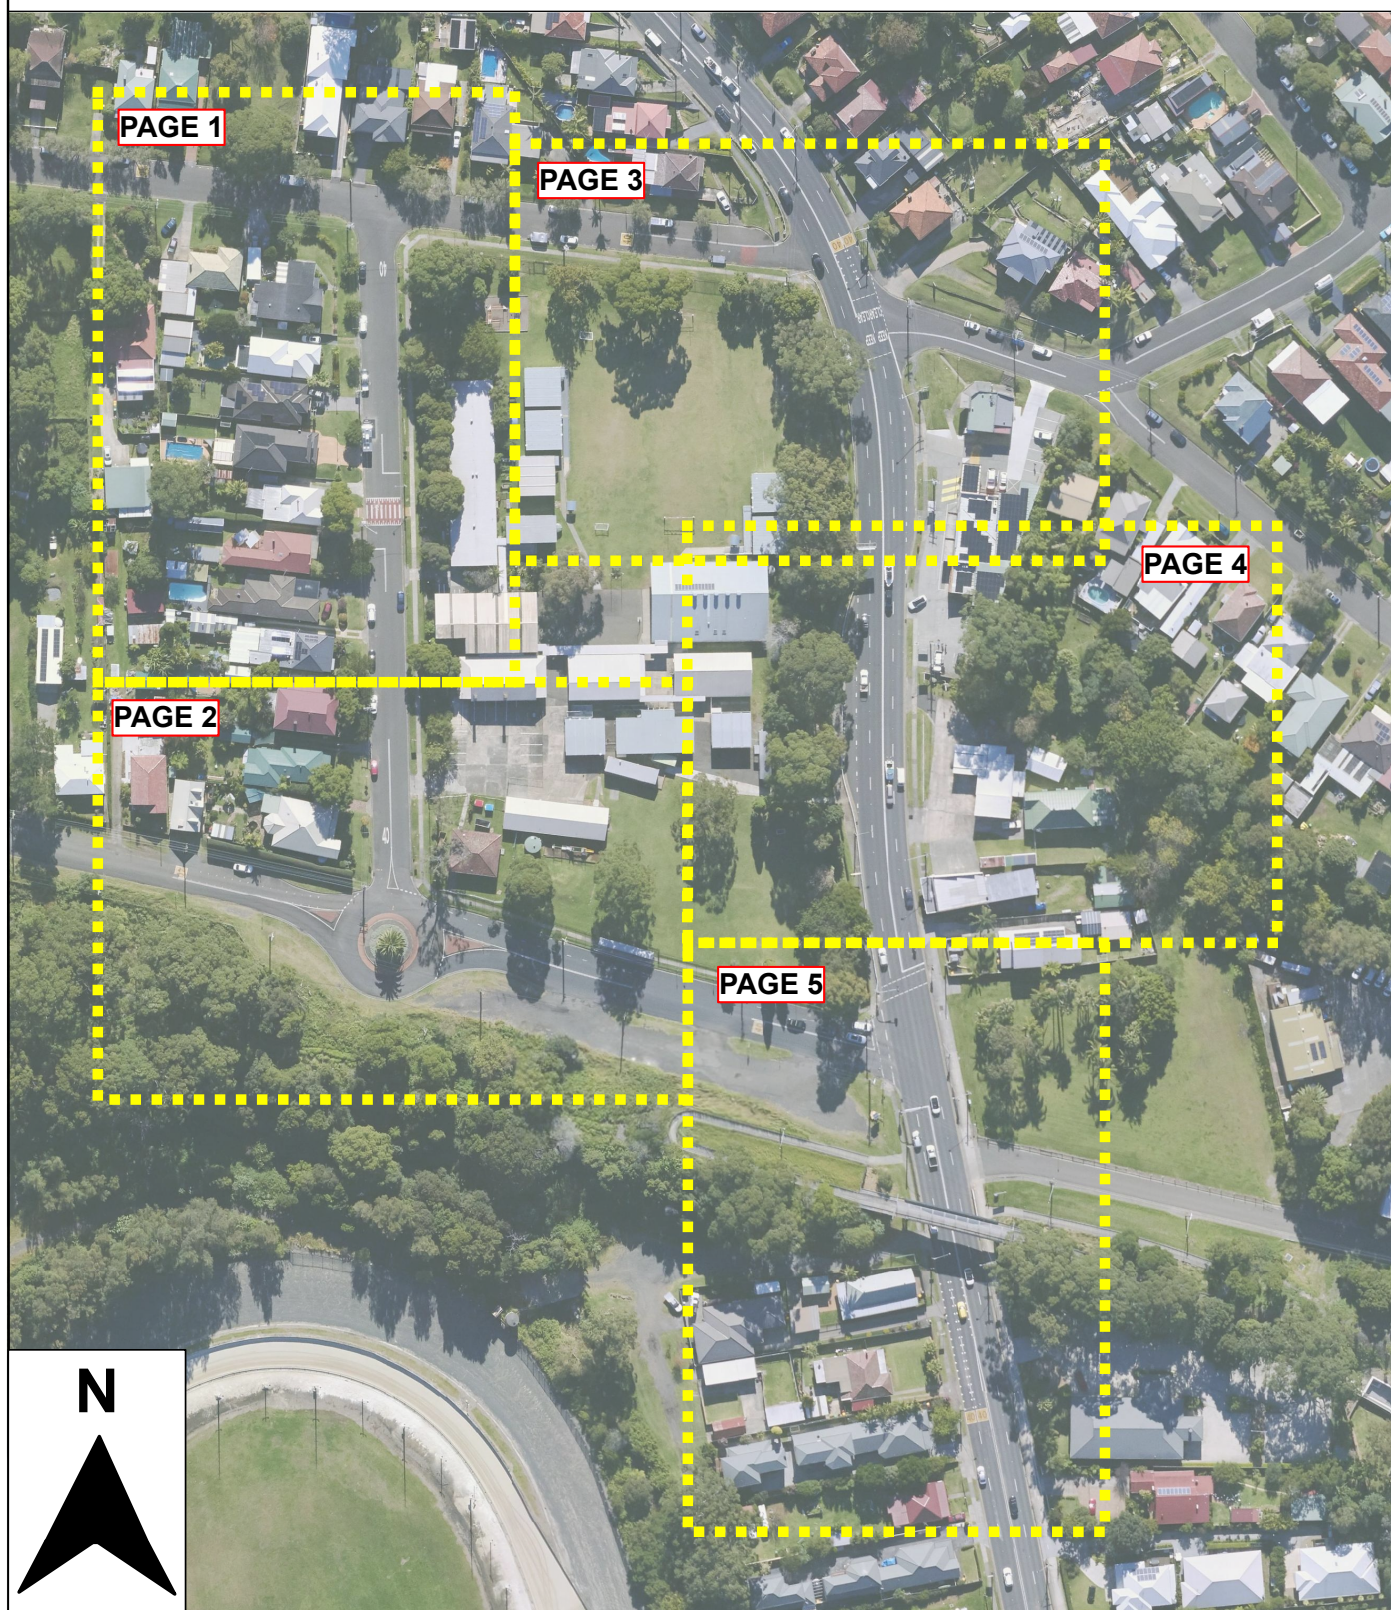



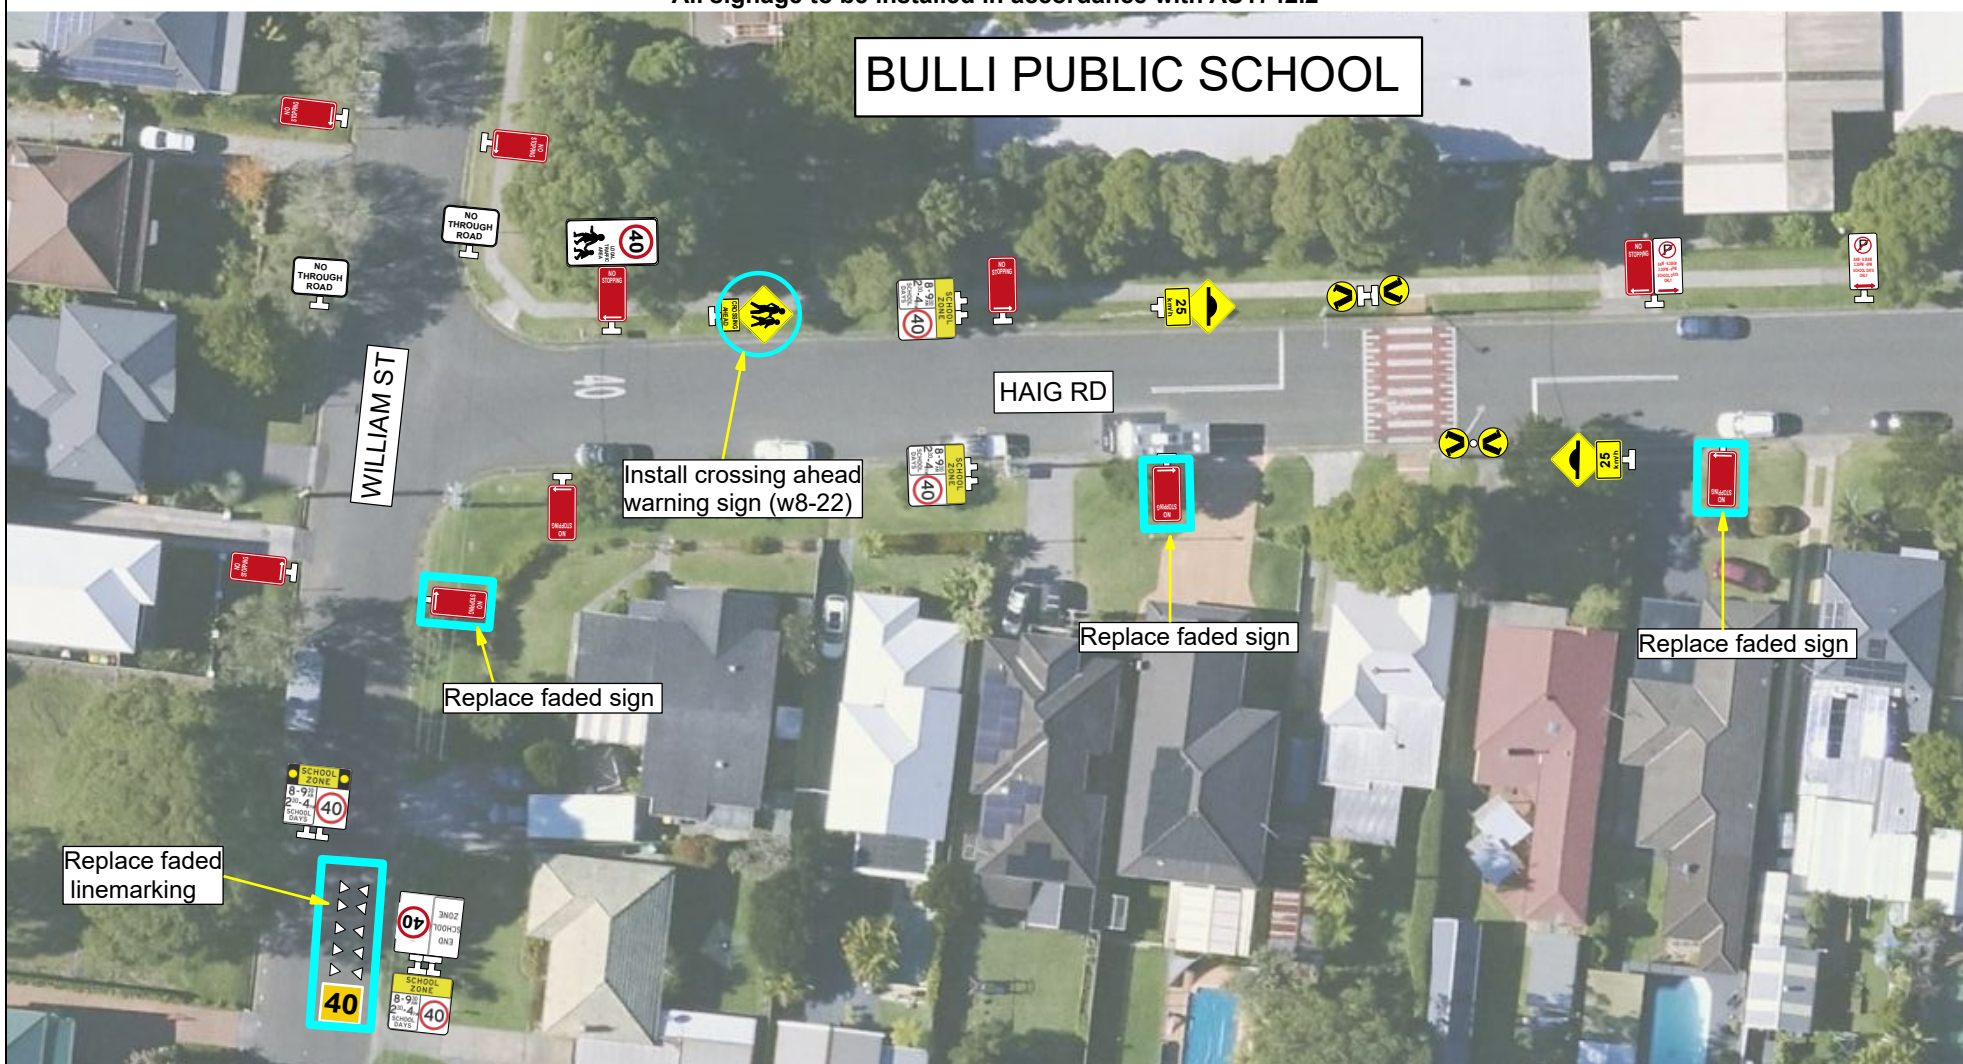






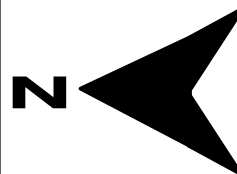
**Bulli Public School
Sign and Line Plan**

Date	05/10/2023	Street	Various			
Scale	1:500	Suburb	Bulli			
Page	Title	Drawn	NO	Reviewed	N/A	


All signs and lines illustrated in the following pages are current as of the date shown on the plan. All signs and lines moving forward are to be designed in accordance with best practice guidelines of the time. All sign locations are approximates only.









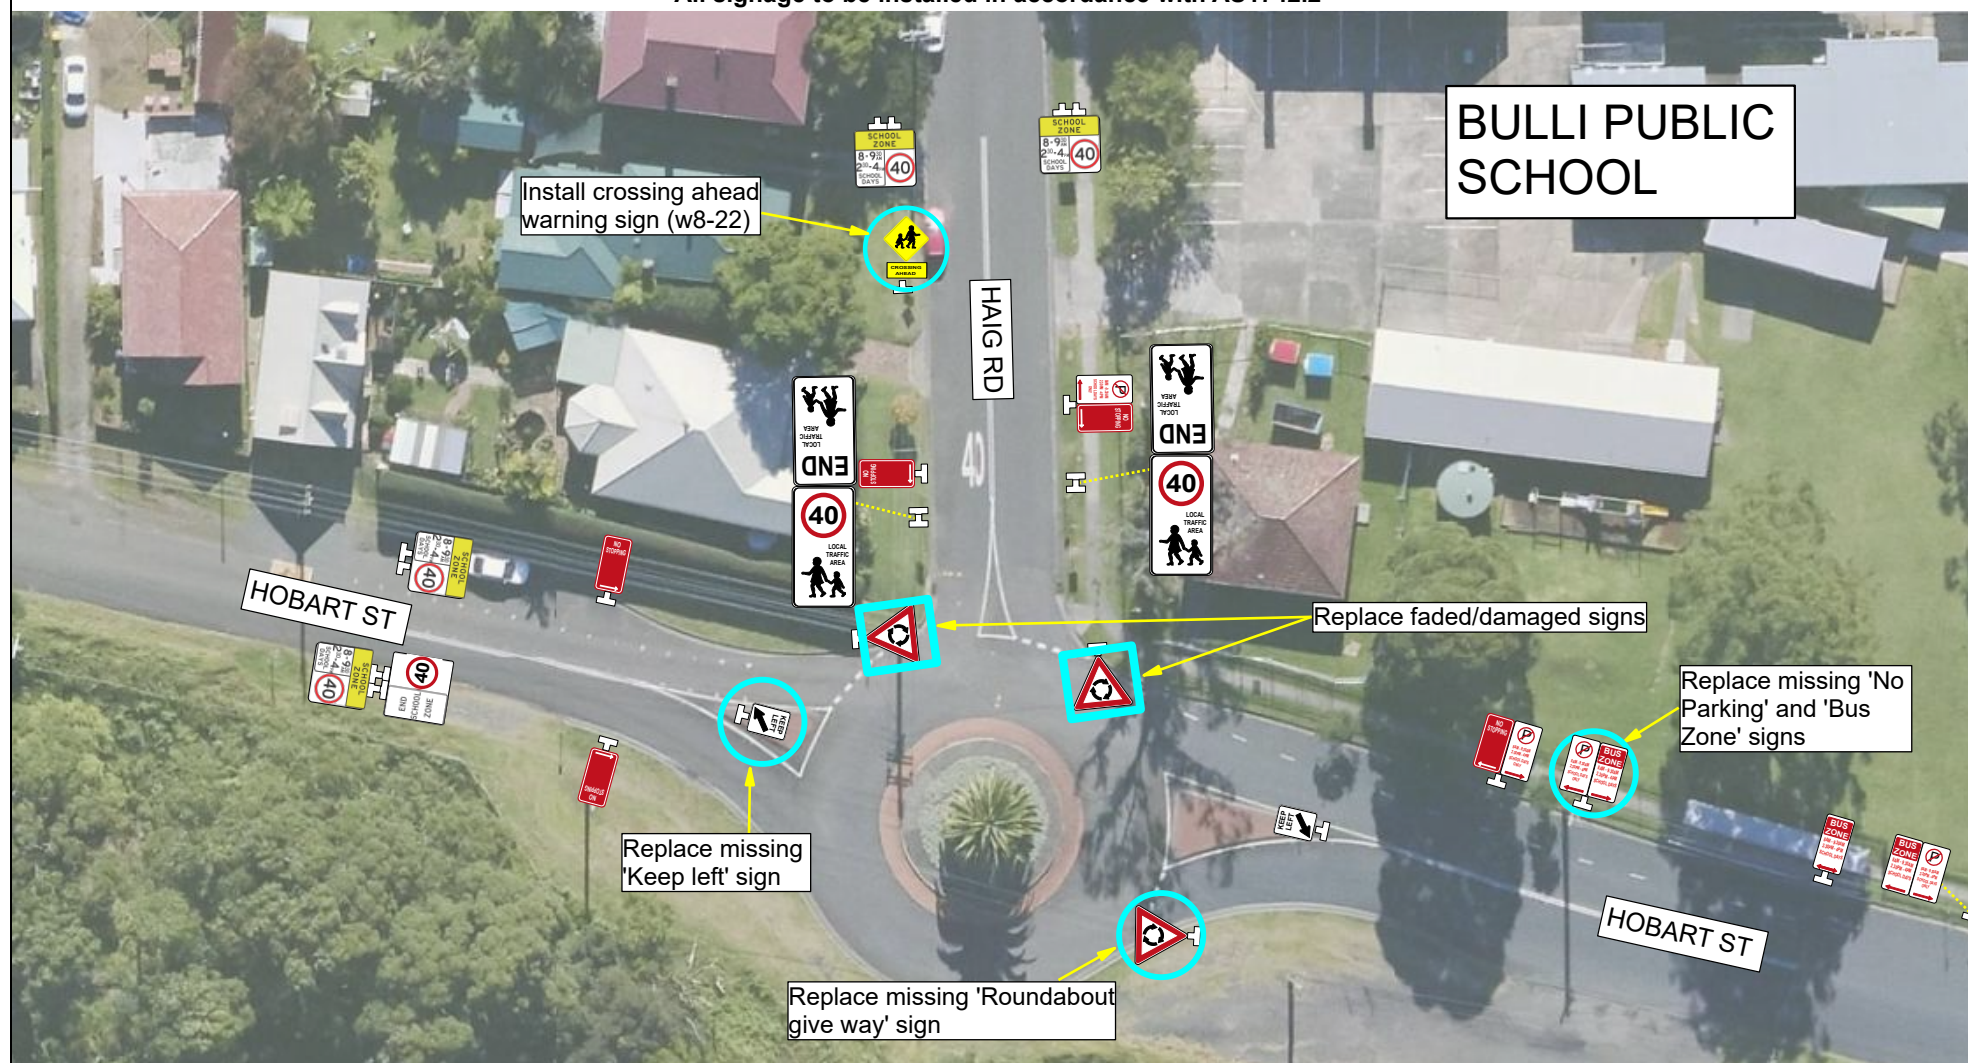


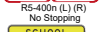
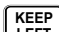
All line marking to be installed in accordance with Transport for NSW Delineation Guidelines
All signage to be installed in accordance with AS1742.2




 wollongong city of innovation		Bulli Public School Sign & Line Plan			<div>Legend</div> <div> Existing Sign Pole</div> <div><div><div> END SCHOOL ZONE</div><div> R4-231N End school zone</div></div><div><div> SCHOOL ZONE</div><div> R4-235n/1n School Zone</div></div></div> <div><div> r3-1 Pedestrian Crossing</div><div> R4-240n Local traffic area (40)</div></div> <div><div><div> 25 km/h</div><div>W5-10 Speed Hump</div></div><div><div> W6-3 Yellow Children</div><div> W5-10 Speed Hump</div></div><div><div><div> NO STOPPING</div><div> NO STOPPING</div><div>R5-400n (L) (R) No Stopping</div></div><div><div><div> R5-40 (L-R) (R) No Parking (time specified)</div><div> R5-40 (L-R) (R) No Parking (time specified)</div></div></div></div></div> <div><div></div></div>			
Date	05/10/2023	Street	Various					
Scale	1:500	Suburb	Bulli					
Page	1 of 4	Drawn	NO	Reviewed	N/A			


 








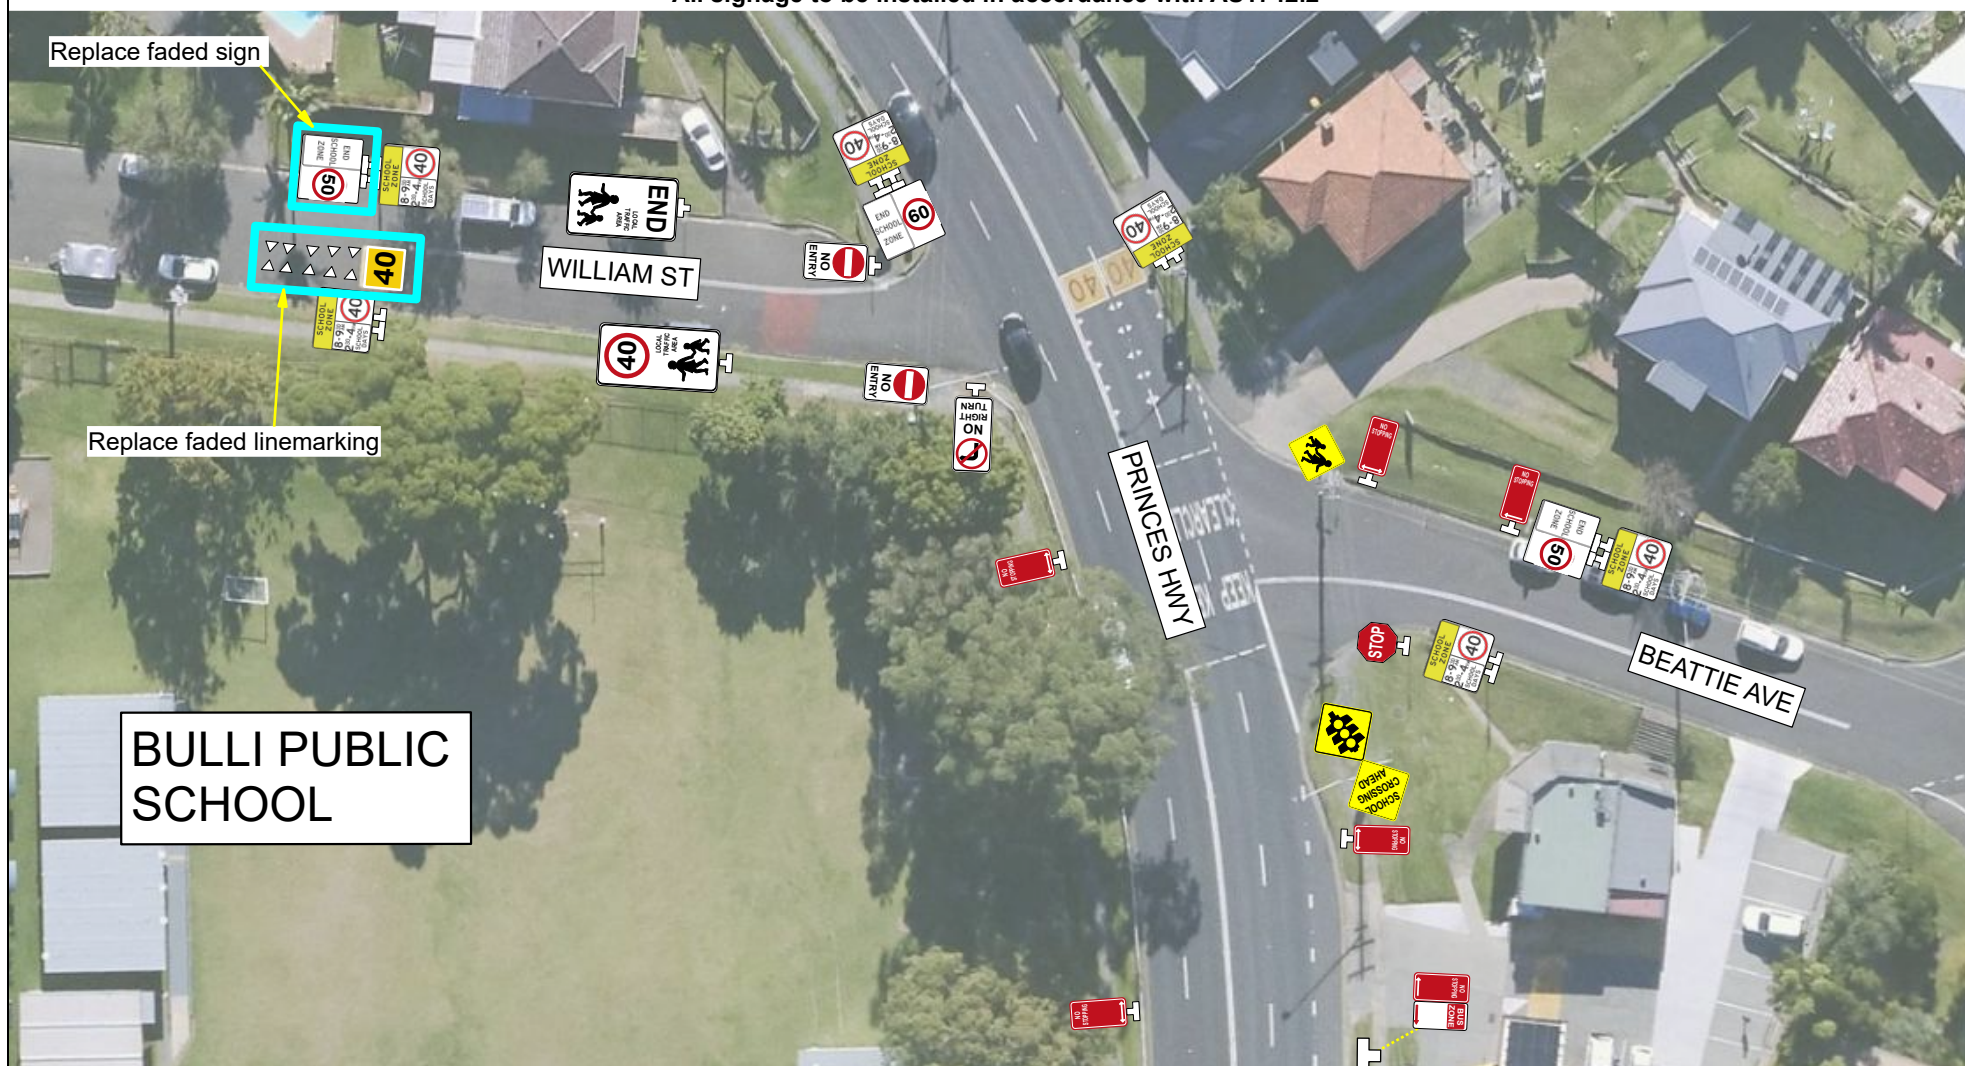




All line marking to be installed in accordance with Transport for NSW Delineation Guidelines
All signage to be installed in accordance with AS1742.2




 wollongong city of innovation		<h1>Bulli Public School Sign & Line Plan</h1>			<h2>Legend</h2>		 Existing Sign Pole		 R5-40 (L) (R) No Parking (time specified)		 R4-241n End local traffic area (40)			
Date	05/10/2023	Street	Various			 R5-40n (L) (R) No Stopping	 r5-20 Bus Zone (time specified)	 R1-3 Roundabout Give way	 W6-3 Yellow Children		 R4-240n Local traffic area (40)			
Scale	1:500	Suburb	Bulli			 R4-235n/1n School Zone	 R2-3 (L) Keep left							
Page	2 of 4	Drawn	NO	Reviewed	N/A									

All line marking to be installed in accordance with Transport for NSW Delineation Guidelines
All signage to be installed in accordance with AS1742.2



		<h1>Bulli Public School Sign & Line Plan</h1>			<h2>Legend</h2>		<div><div> Existing Sign Pole</div><div><div> R4-231N End school zone</div><div> R4-240n Local traffic area (40)</div></div><div><div> r2-6N (R) No right turn</div><div> R2-4n No entry</div></div><div><div> R4-241n End local traffic area (40)</div><div> R4-240n Local traffic area (40)</div></div><div><div> R5-20 (R) Bus Zone</div><div> R5-400n (L-R) No Stopping</div></div><div><div> R1-1 Stop</div><div> W6-3 Yellow Children</div></div><div><div> R4-235n School Zone</div><div> W3-3-2 Signals ahead</div><div> W6-5A School Crossing ahead</div></div></div>									
Date	05/10/2023				Street	Various										
Scale	1:500	Suburb	Bulli													
Page	3 of 4	Drawn	NO	Reviewed	N/A											



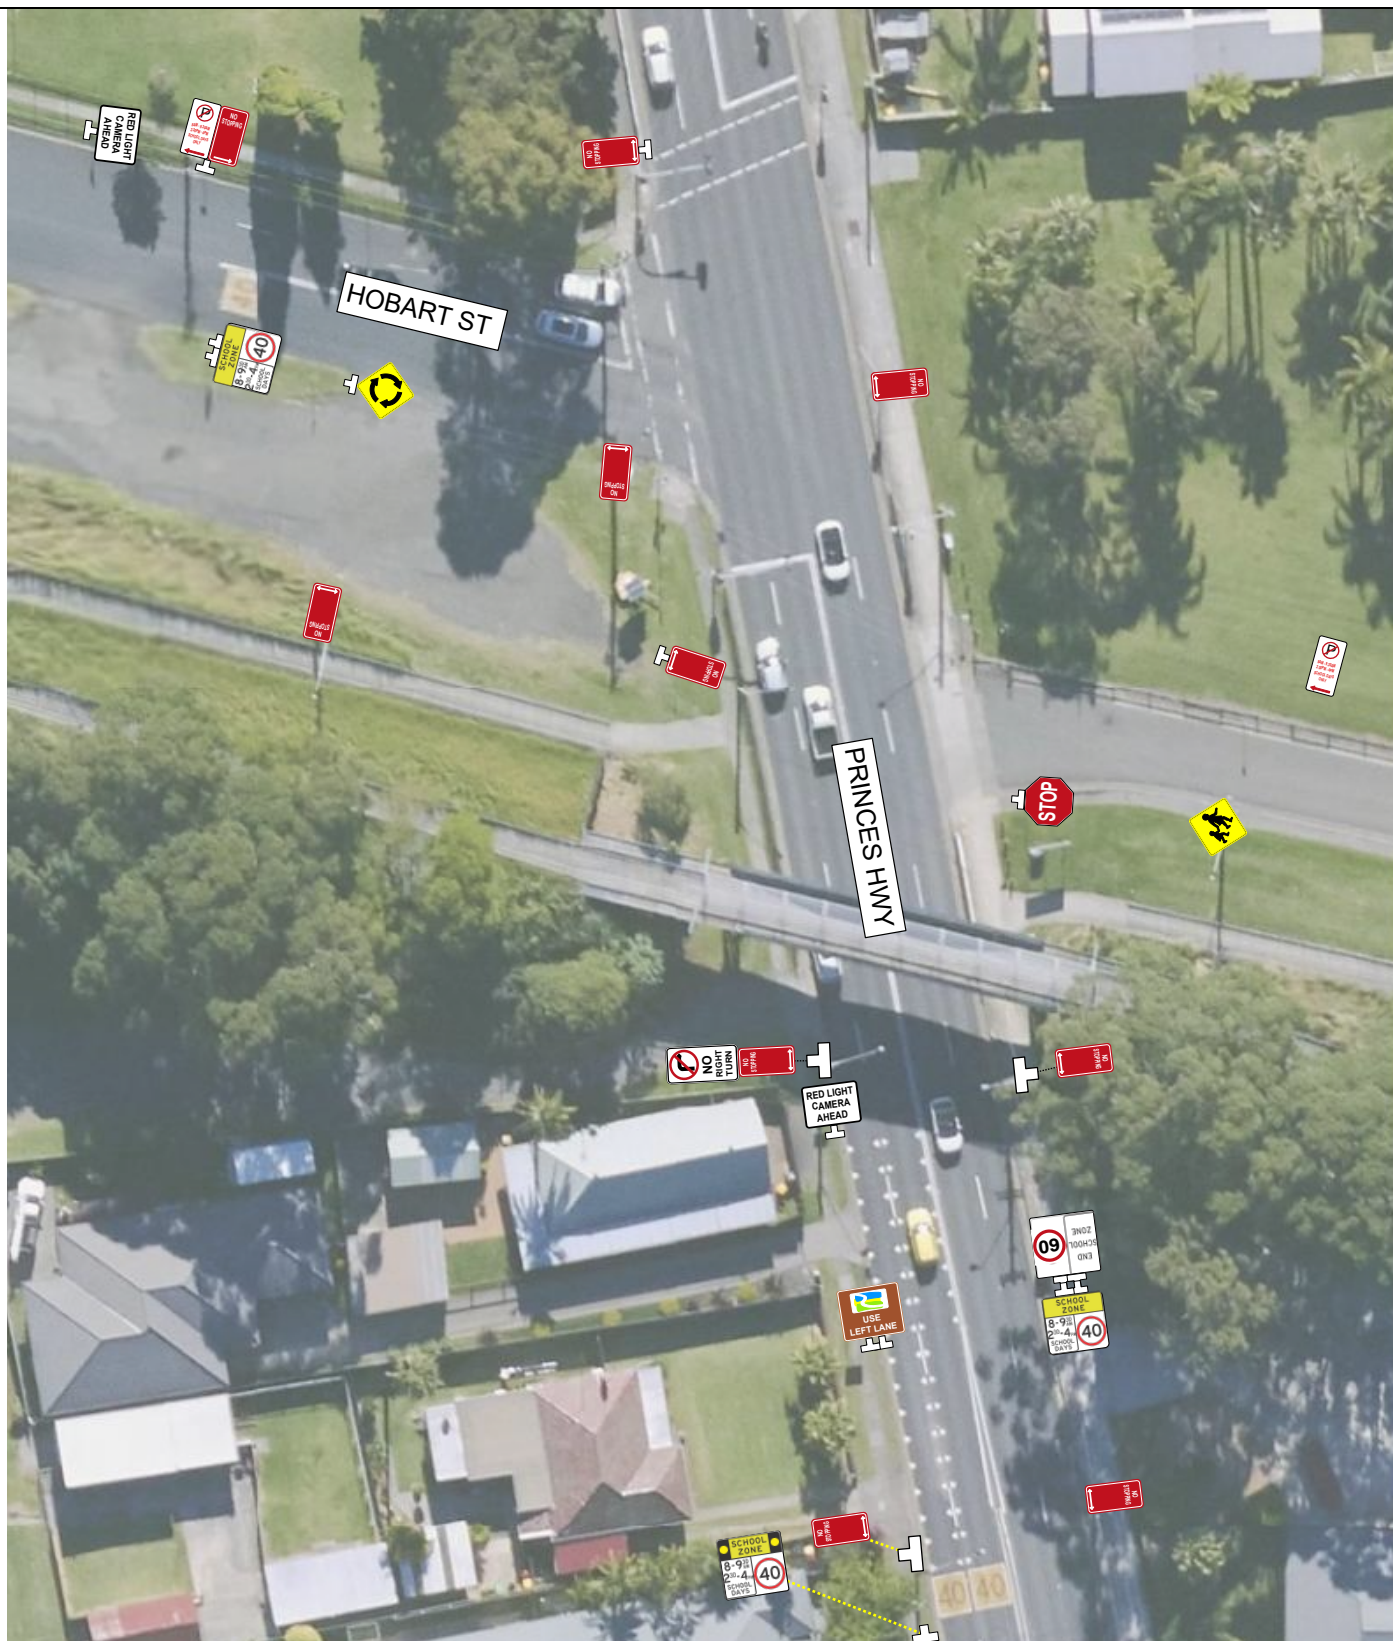

All line marking to be installed in accordance with Transport for NSW Delineation Guidelines
All signage to be installed in accordance with AS1742.2



Bulli Public School Sign & Line Plan

Date	05/10/2023	Street	Various			
Scale	1:500	Suburb	Bulli			
Page	2 of 4	Drawn	NO	Reviewed	N/A	

Legend

	Existing Sign Pole
	R4-235n/1n School Zone
	R5-400n (L-R) No Stopping
	R4-231N End school zone
	R1-1 Stop
	W6-3 Yellow Children
	r2-6N (R) No right turn
	g11-216 touring route direction

