


LAYOUT


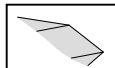

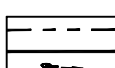



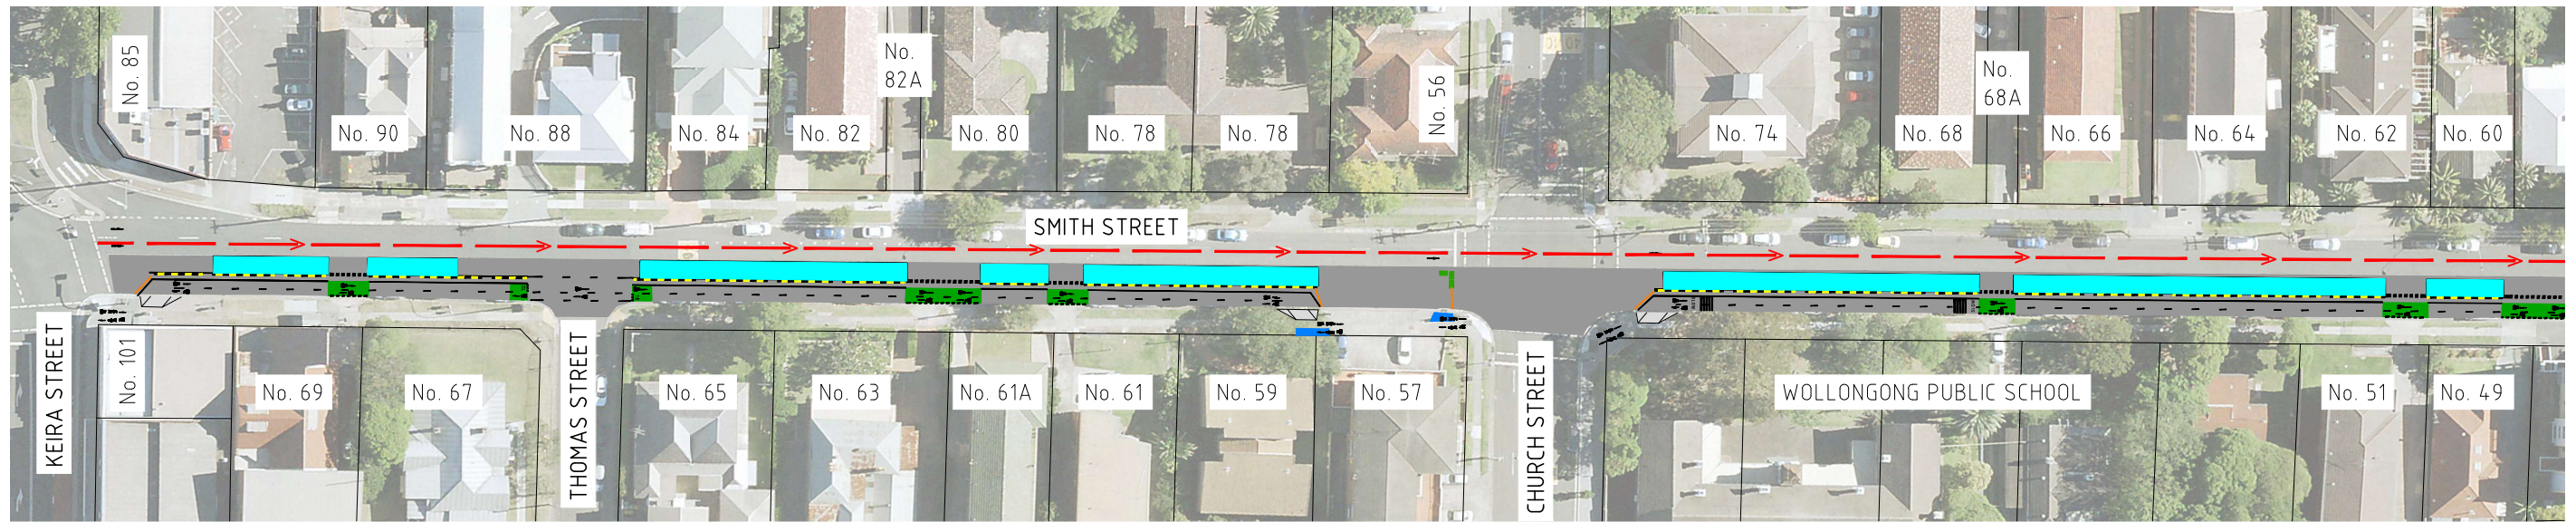
TYPICAL DRIVEWAY TREATMENT

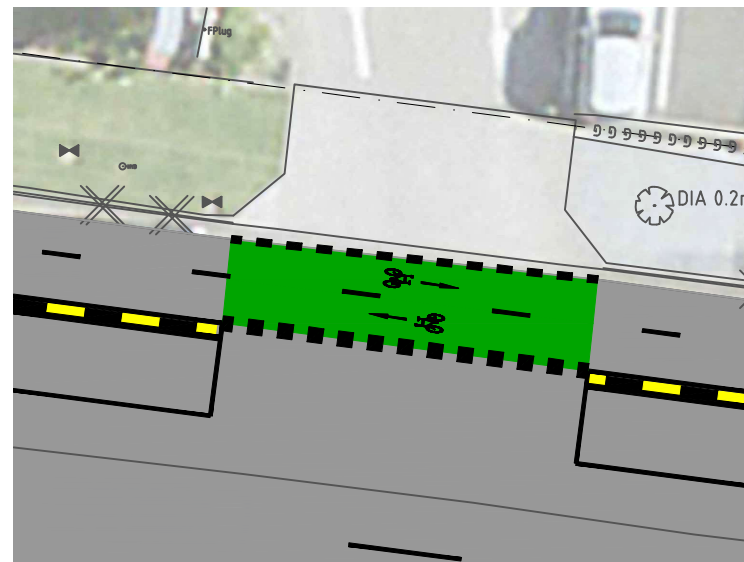

TRAFFIC SEPARATOR EXAMPLE


LEGEND

-  EXISTING ROAD ASPHALT
-  NEW KERB RAMP
-  NEW TRAFFIC SEPARATORS
-  NEW LINEMARKING
-  NEW PARKING BAY



LAYOUT 01

JOINS LAYOUT 02

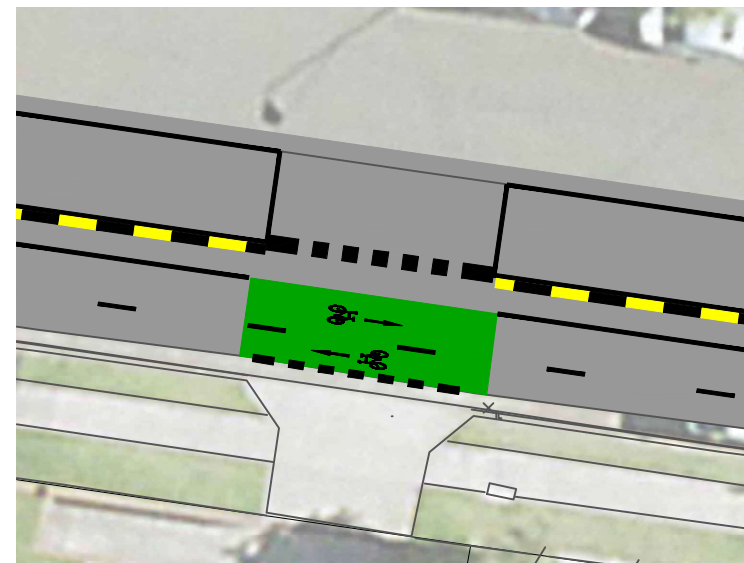

TYPICAL DRIVEWAY TREATMENT



TRAFFIC SEPARATOR EXAMPLE




BIKE LINE DIVIDER EXAMPLE



PAVEMENT BAR EXAMPLE

LEGEND	
	EXISTING ROAD ASPHALT
	NEW KERB RAMP
	NEW TRAFFIC SEPARATORS
	NEW LINEMARKING
	NEW PLANTEROXES
	NEW FOOTPATH
	NEW PAVEMENT BARS
	NEW BIKE LINE DIVIDERS
	REMOVED TRAFFIC ISLAND
	NEW PARKING BAY
	ONE WAY


JOINS LAYOUT 01

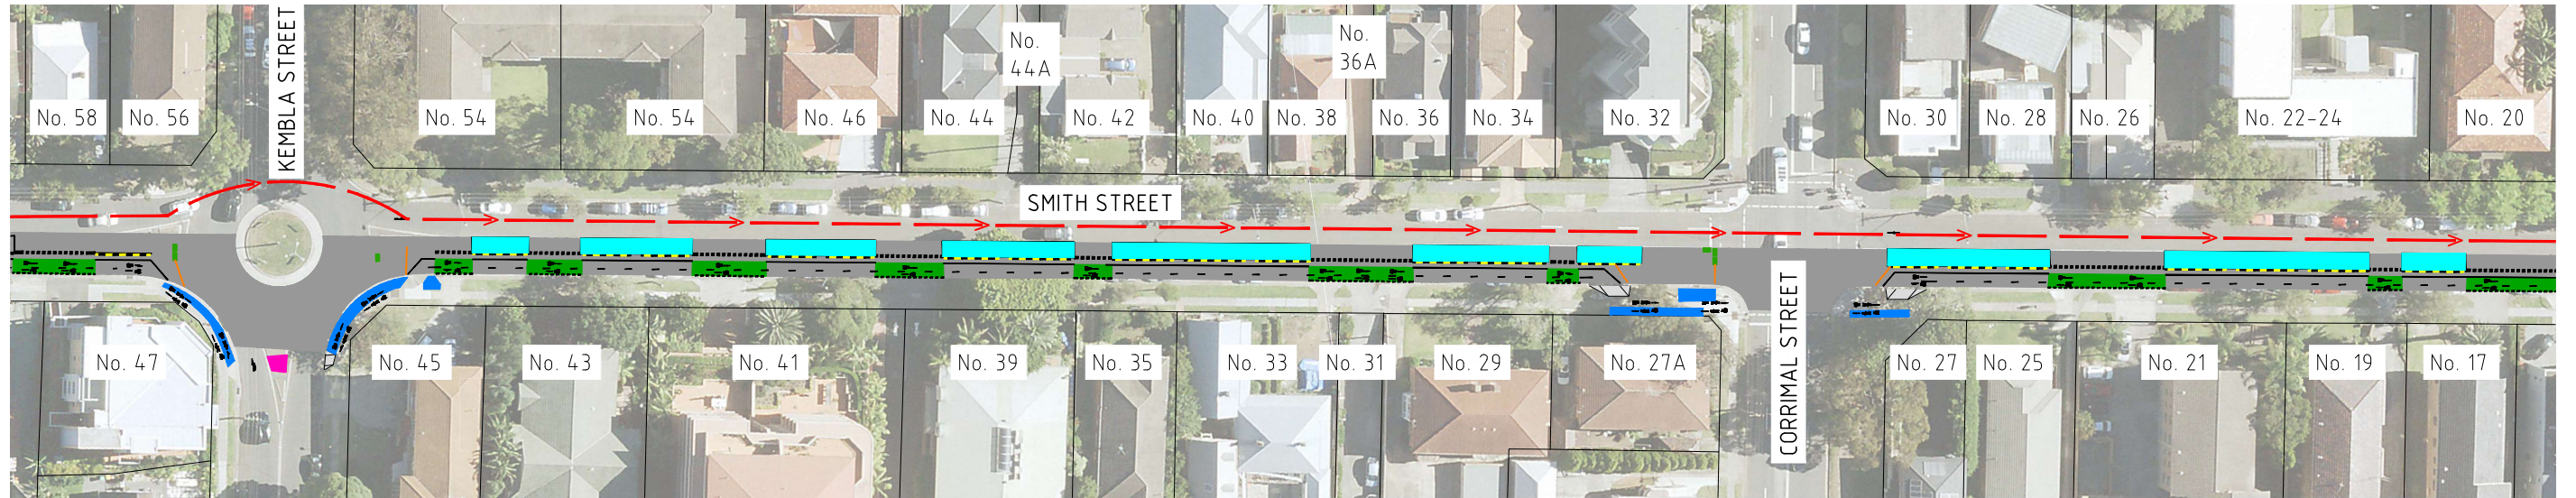

JOINS LAYOUT 03

LAYOUT 02


JOINS LAYOUT 02

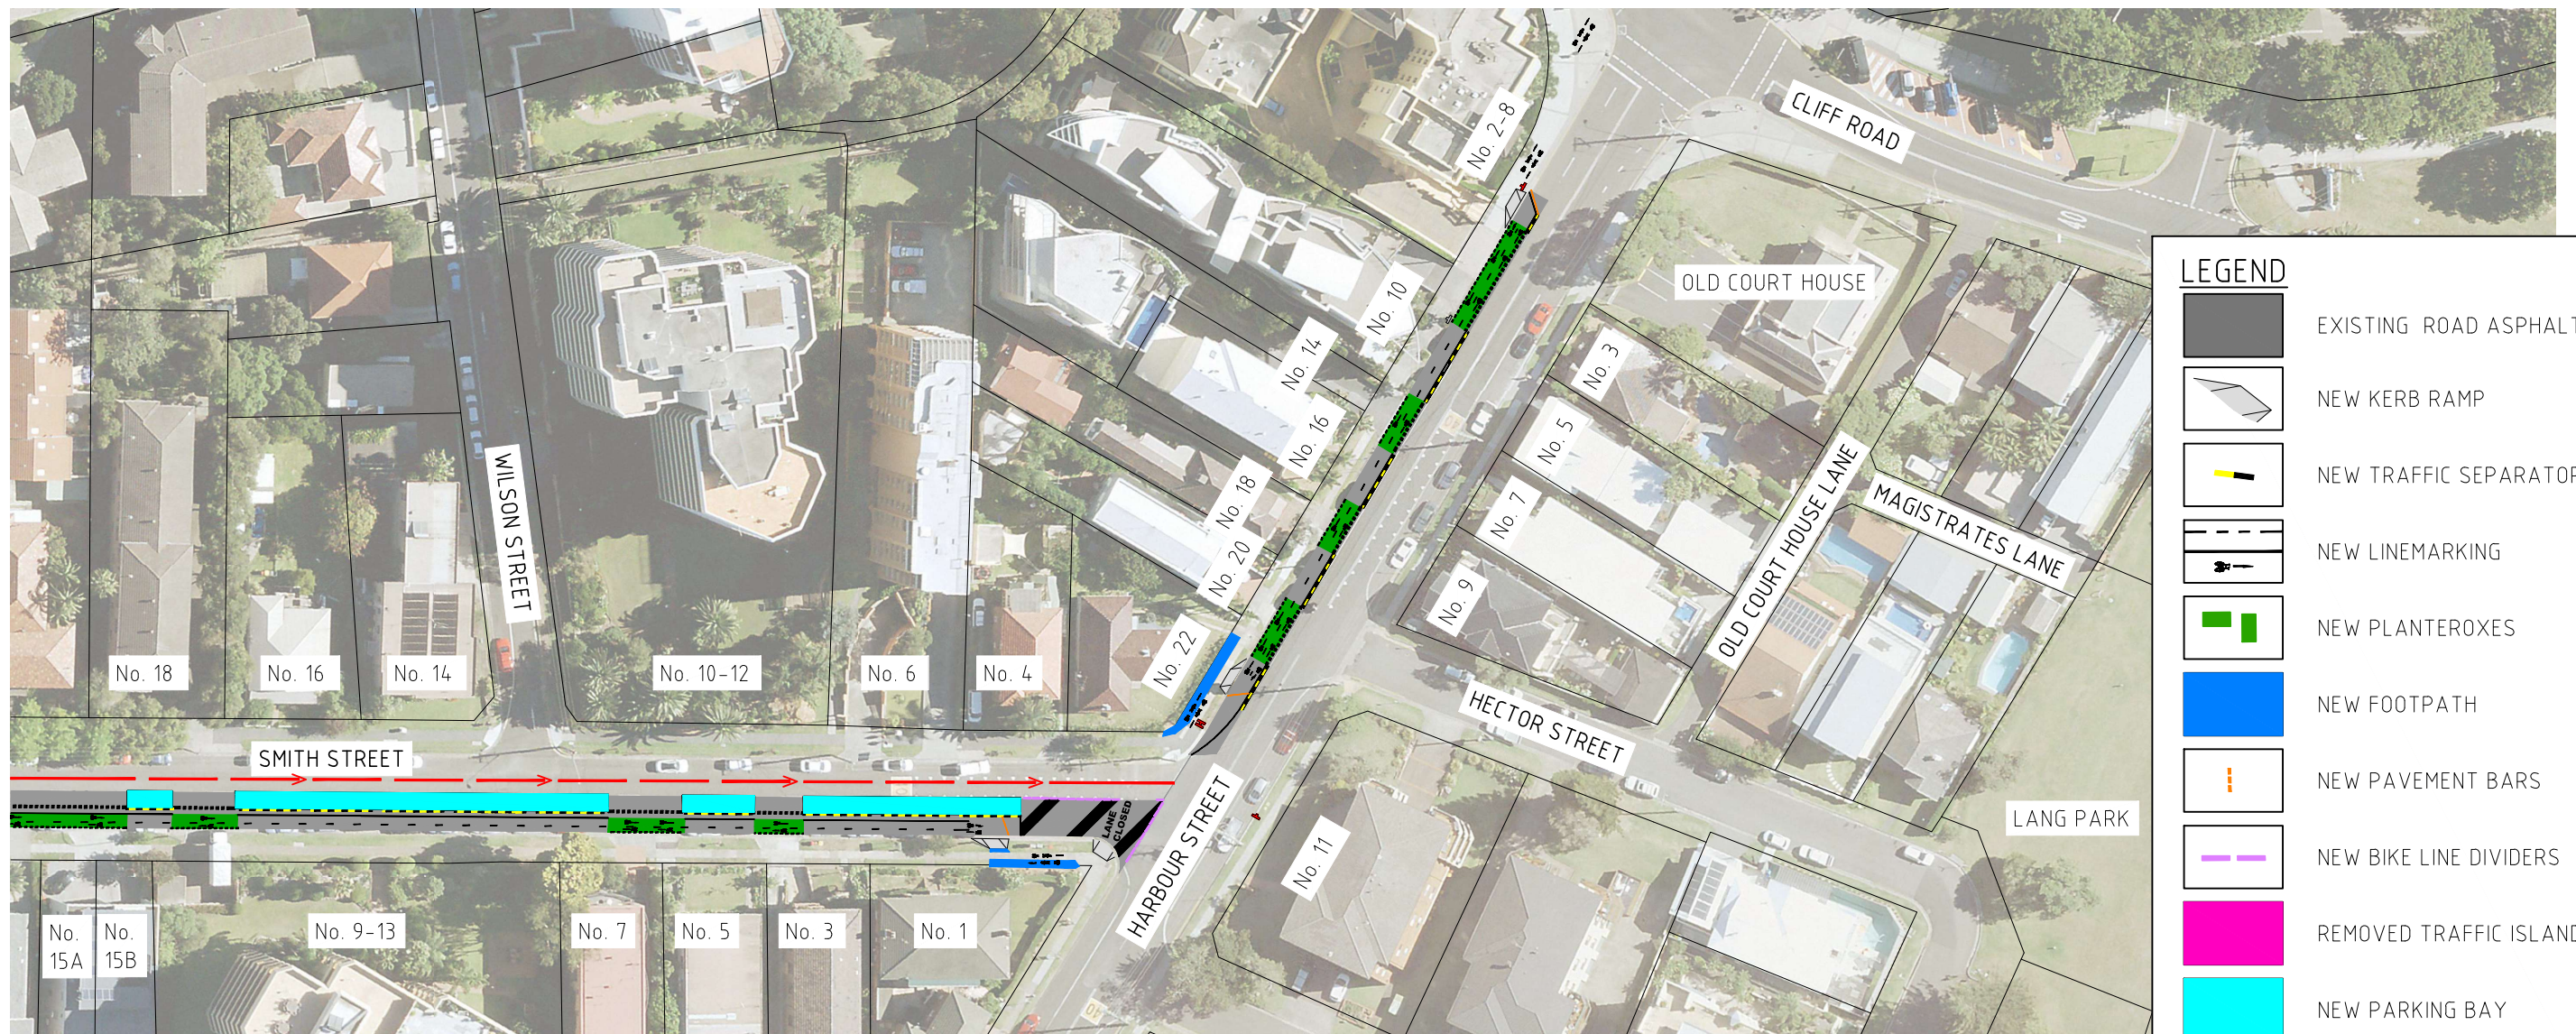

LEGEND

- EXISTING ROAD ASPHALT
- NEW KERB RAMP
- NEW TRAFFIC SEPARATORS
- NEW LINEMARKING
- NEW PLANTEROXES
- NEW FOOTPATH
- NEW PAVEMENT BARS
- NEW BIKE LINE DIVIDERS
- REMOVED TRAFFIC ISLAND
- NEW PARKING BAY
- ONE WAY

LAYOUT 03

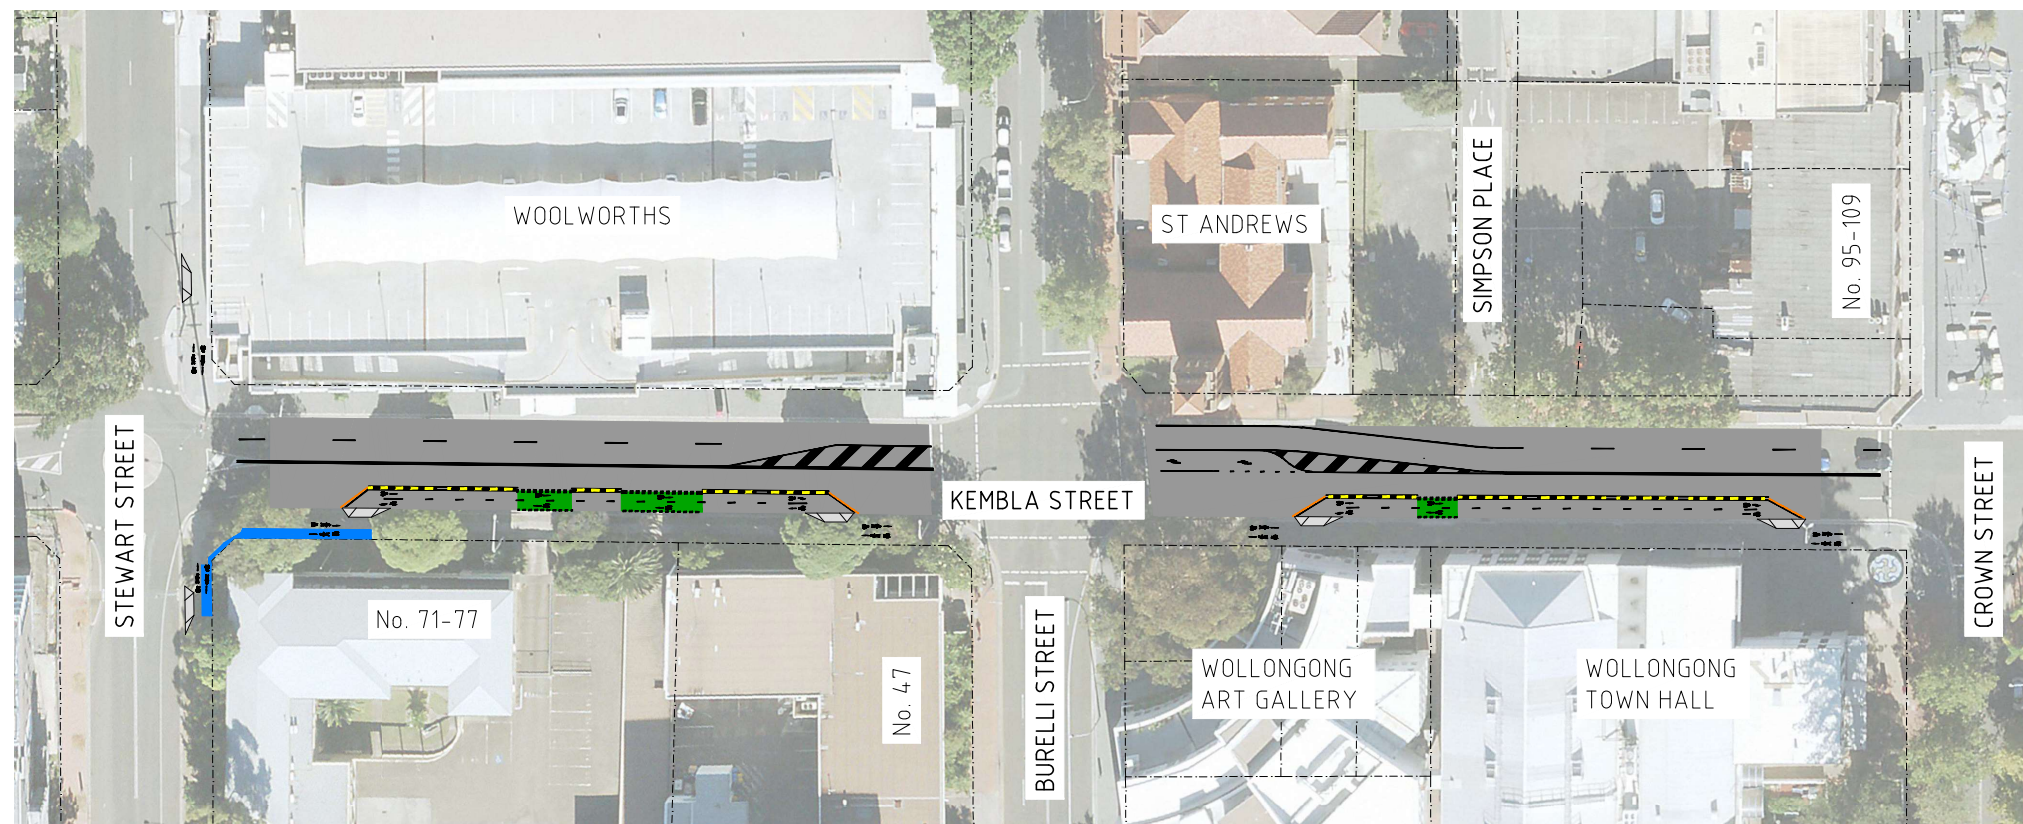

LAYOUT



TYPICAL DRIVEWAY TREATMENT



TRAFFIC SEPARATOR EXAMPLE




PAVEMENT BAR EXAMPLE

LEGEND	
	EXISTING ROAD ASPHALT
	NEW KERB RAMP
	NEW TRAFFIC SEPARATORS
	NEW LINEMARKING
	NEW FOOTPATH
	NEW PAVEMENT BARS



LAYOUT

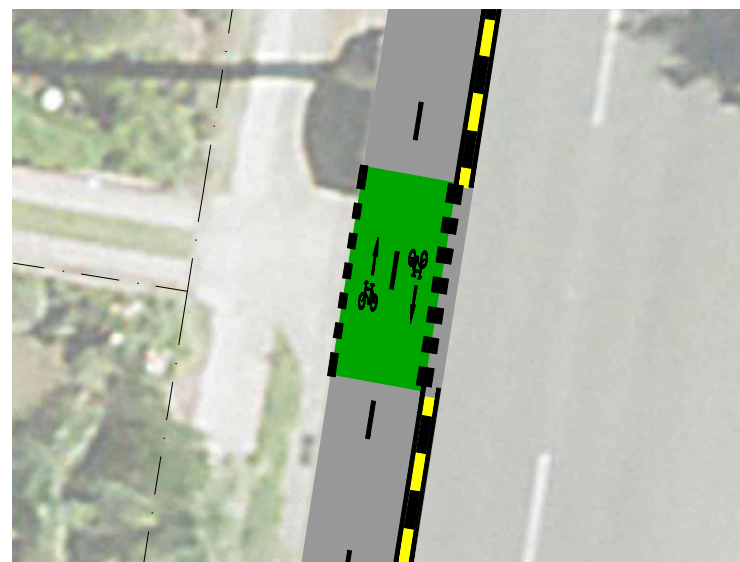

TYPICAL DRIVEWAY TREATMENT



BIKE LINE DIVIDER EXAMPLE



TRAFFIC SEPARATOR EXAMPLE




PAVEMENT BAR EXAMPLE




JERSEY BARRIER EXAMPLE

LEGEND

- EXISTING ROAD ASPHALT
- NEW KERB RAMP
- NEW TRAFFIC SEPARATORS
- NEW LINEMARKING
- NEW FOOTPATH
- NEW PARKING BAY
- NEW PAVEMENT BARS
- NEW BIKE LINE DIVIDERS
- NEW JERSEY BARRIER

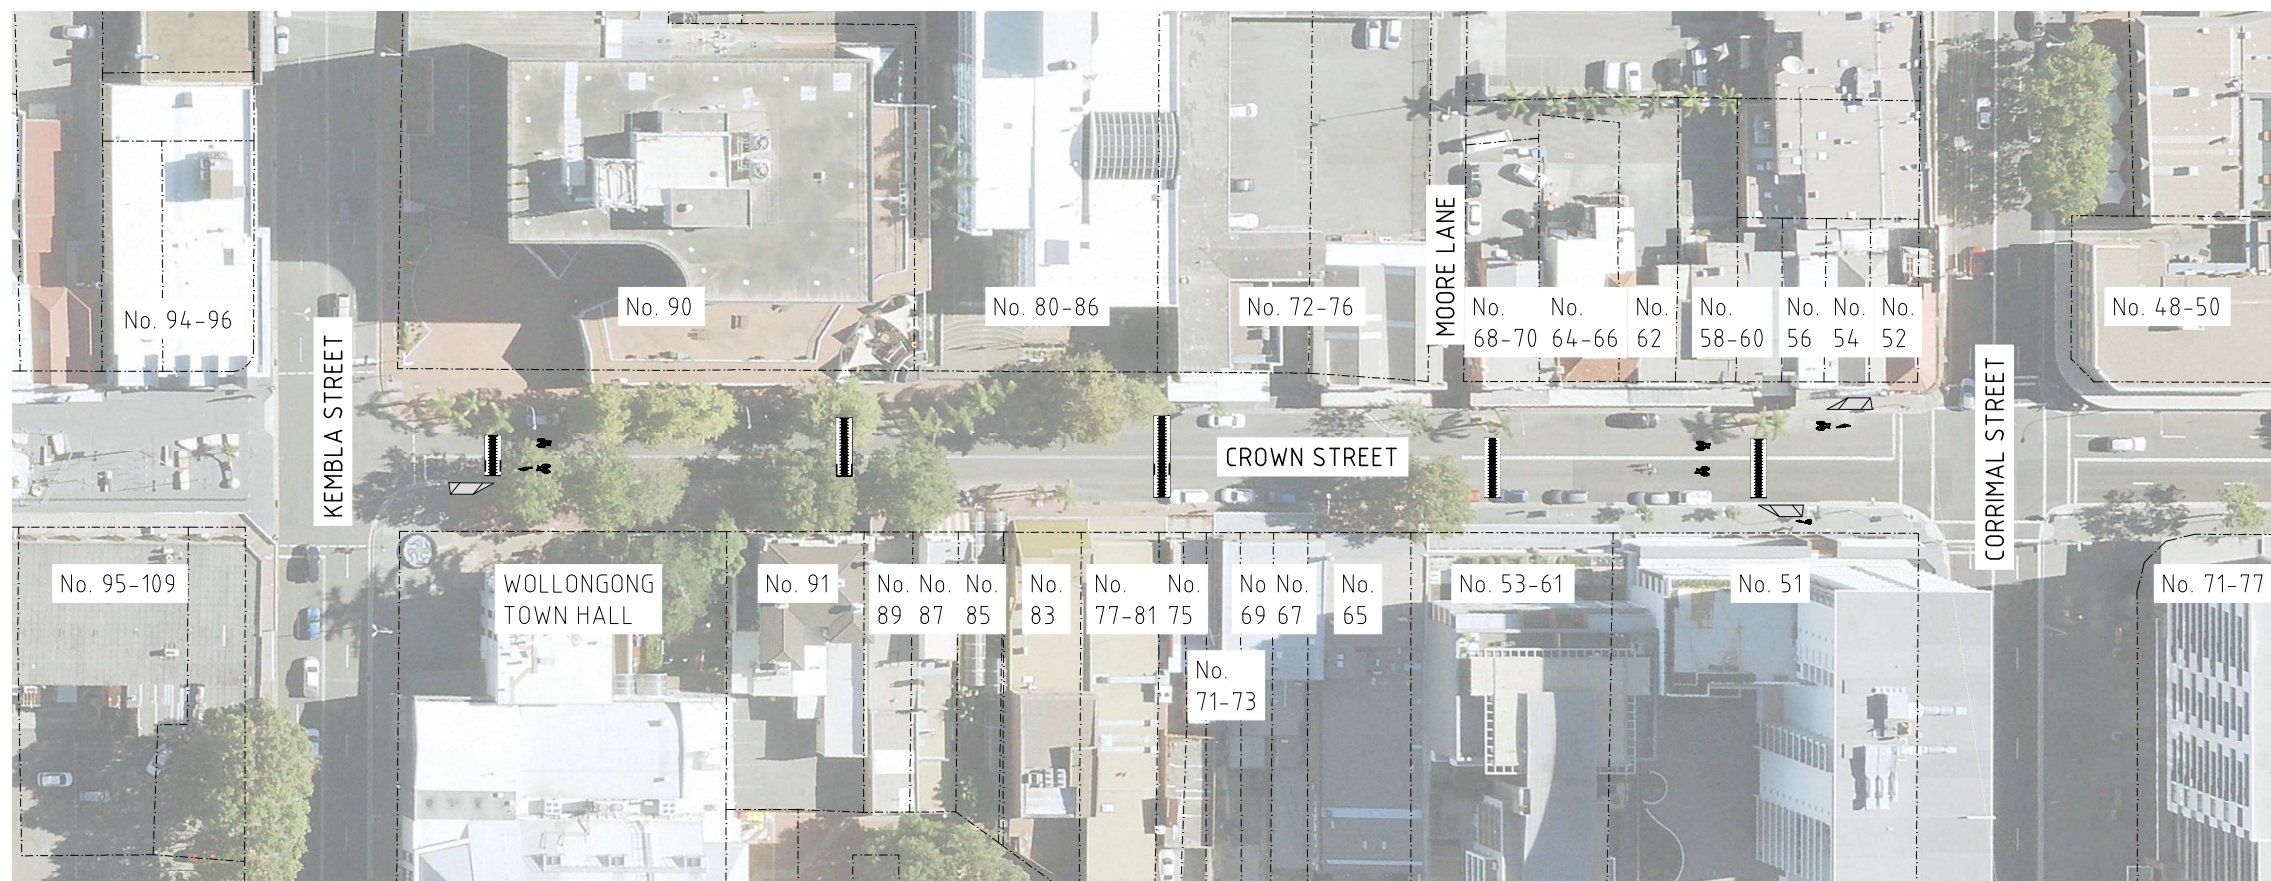


LAYOUT

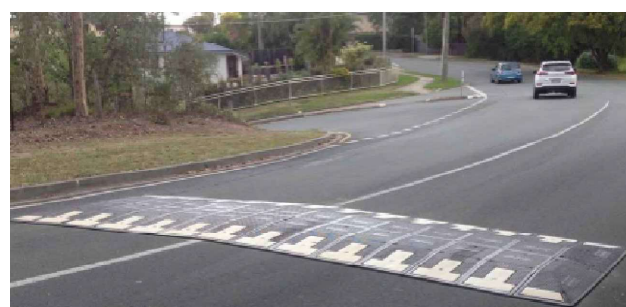

SPEED CUSHION EXAMPLE

LEGEND	
	NEW SPEED CUSHION
	NEW KERB RAMP
	NEW LINEMARKING

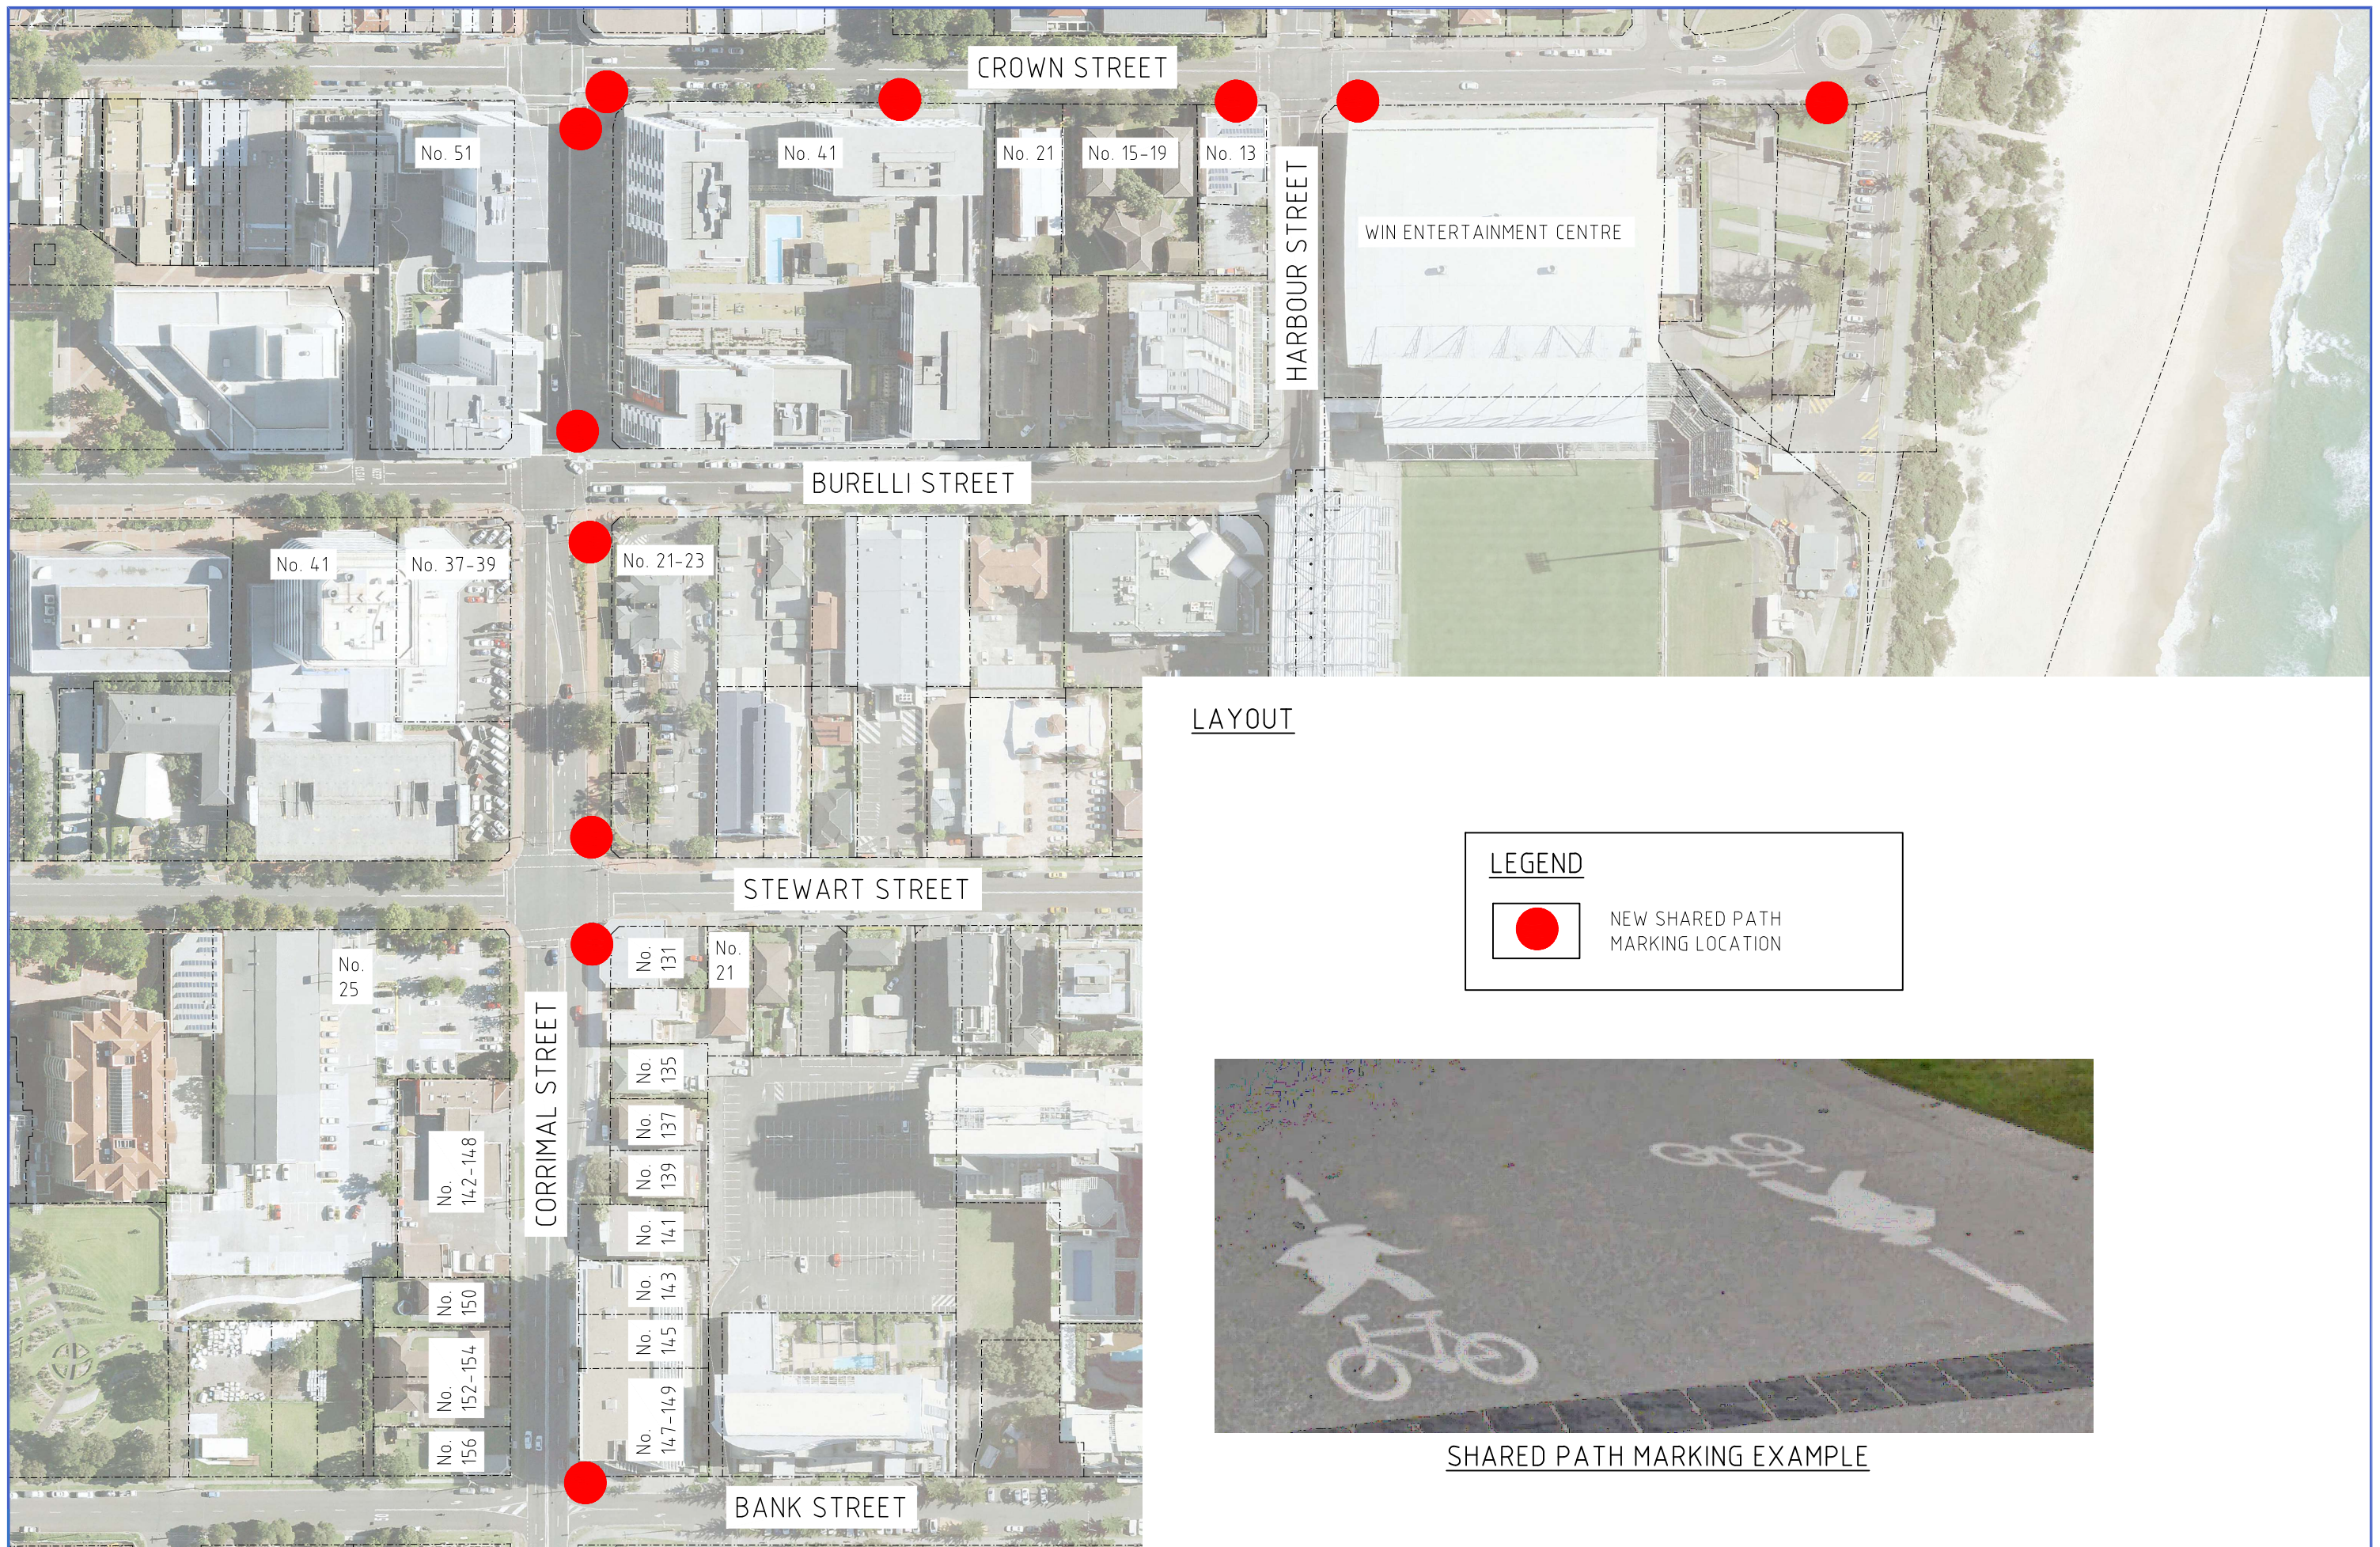



LAYOUT




SPEED CUSHION EXAMPLE

LEGEND	
	NEW SPEED CUSHION
	NEW KERB RAMP
	NEW LINEMARKING
	REMOVED TRAFFIC ISLAND



LAYOUT

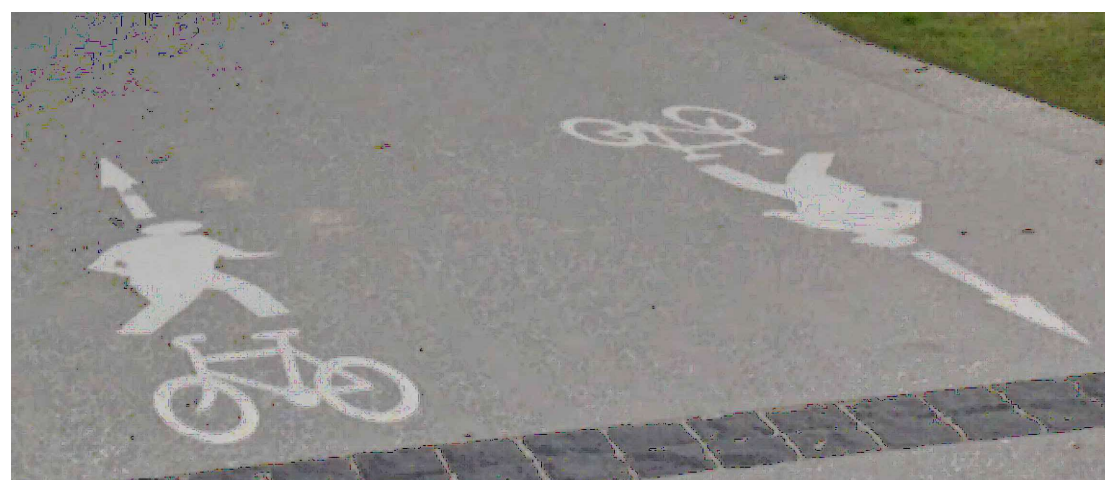

SHARED PATH MARKING EXAMPLE

LEGEND



NEW SHARED PATH
MARKING LOCATION