

**Port Kembla Community Centre
Wentworth Street Port Kembla**

Verge Planting Scheme

Prepared by Wollongong City Council
Urban Greening Team


Date July 2020 Scale 1:100@ A3

Plant Schedule

Plant Name	No	Size
Adenanthos woolly bush	4	140mm
Alpinea caerula	8	140mm
Anigozanthos red velvet	13	250mm
Baekia virgales	12	250mm
Carpobrotus glauca	13	140mm
Correa obtusifolia	4	140mm
Isopogon anemonifolius	4	250mm
Lemon grass	4	140mm
Pimelea ferruginea	3	140mm
Rosemary	3	140mm
Scaevola groundcover	9	140mm
Thryptomene	6	140mm
Viola headerace	5	140mm
Warragal Greens	15	140mm

Notes

- Remove weeds and grass from areas to be planted.
- Incorporate organic compost into garden beds.
- Add water holding crystals to each planting hole.
- Spread 70mm depth of hardwood mulch over garden beds

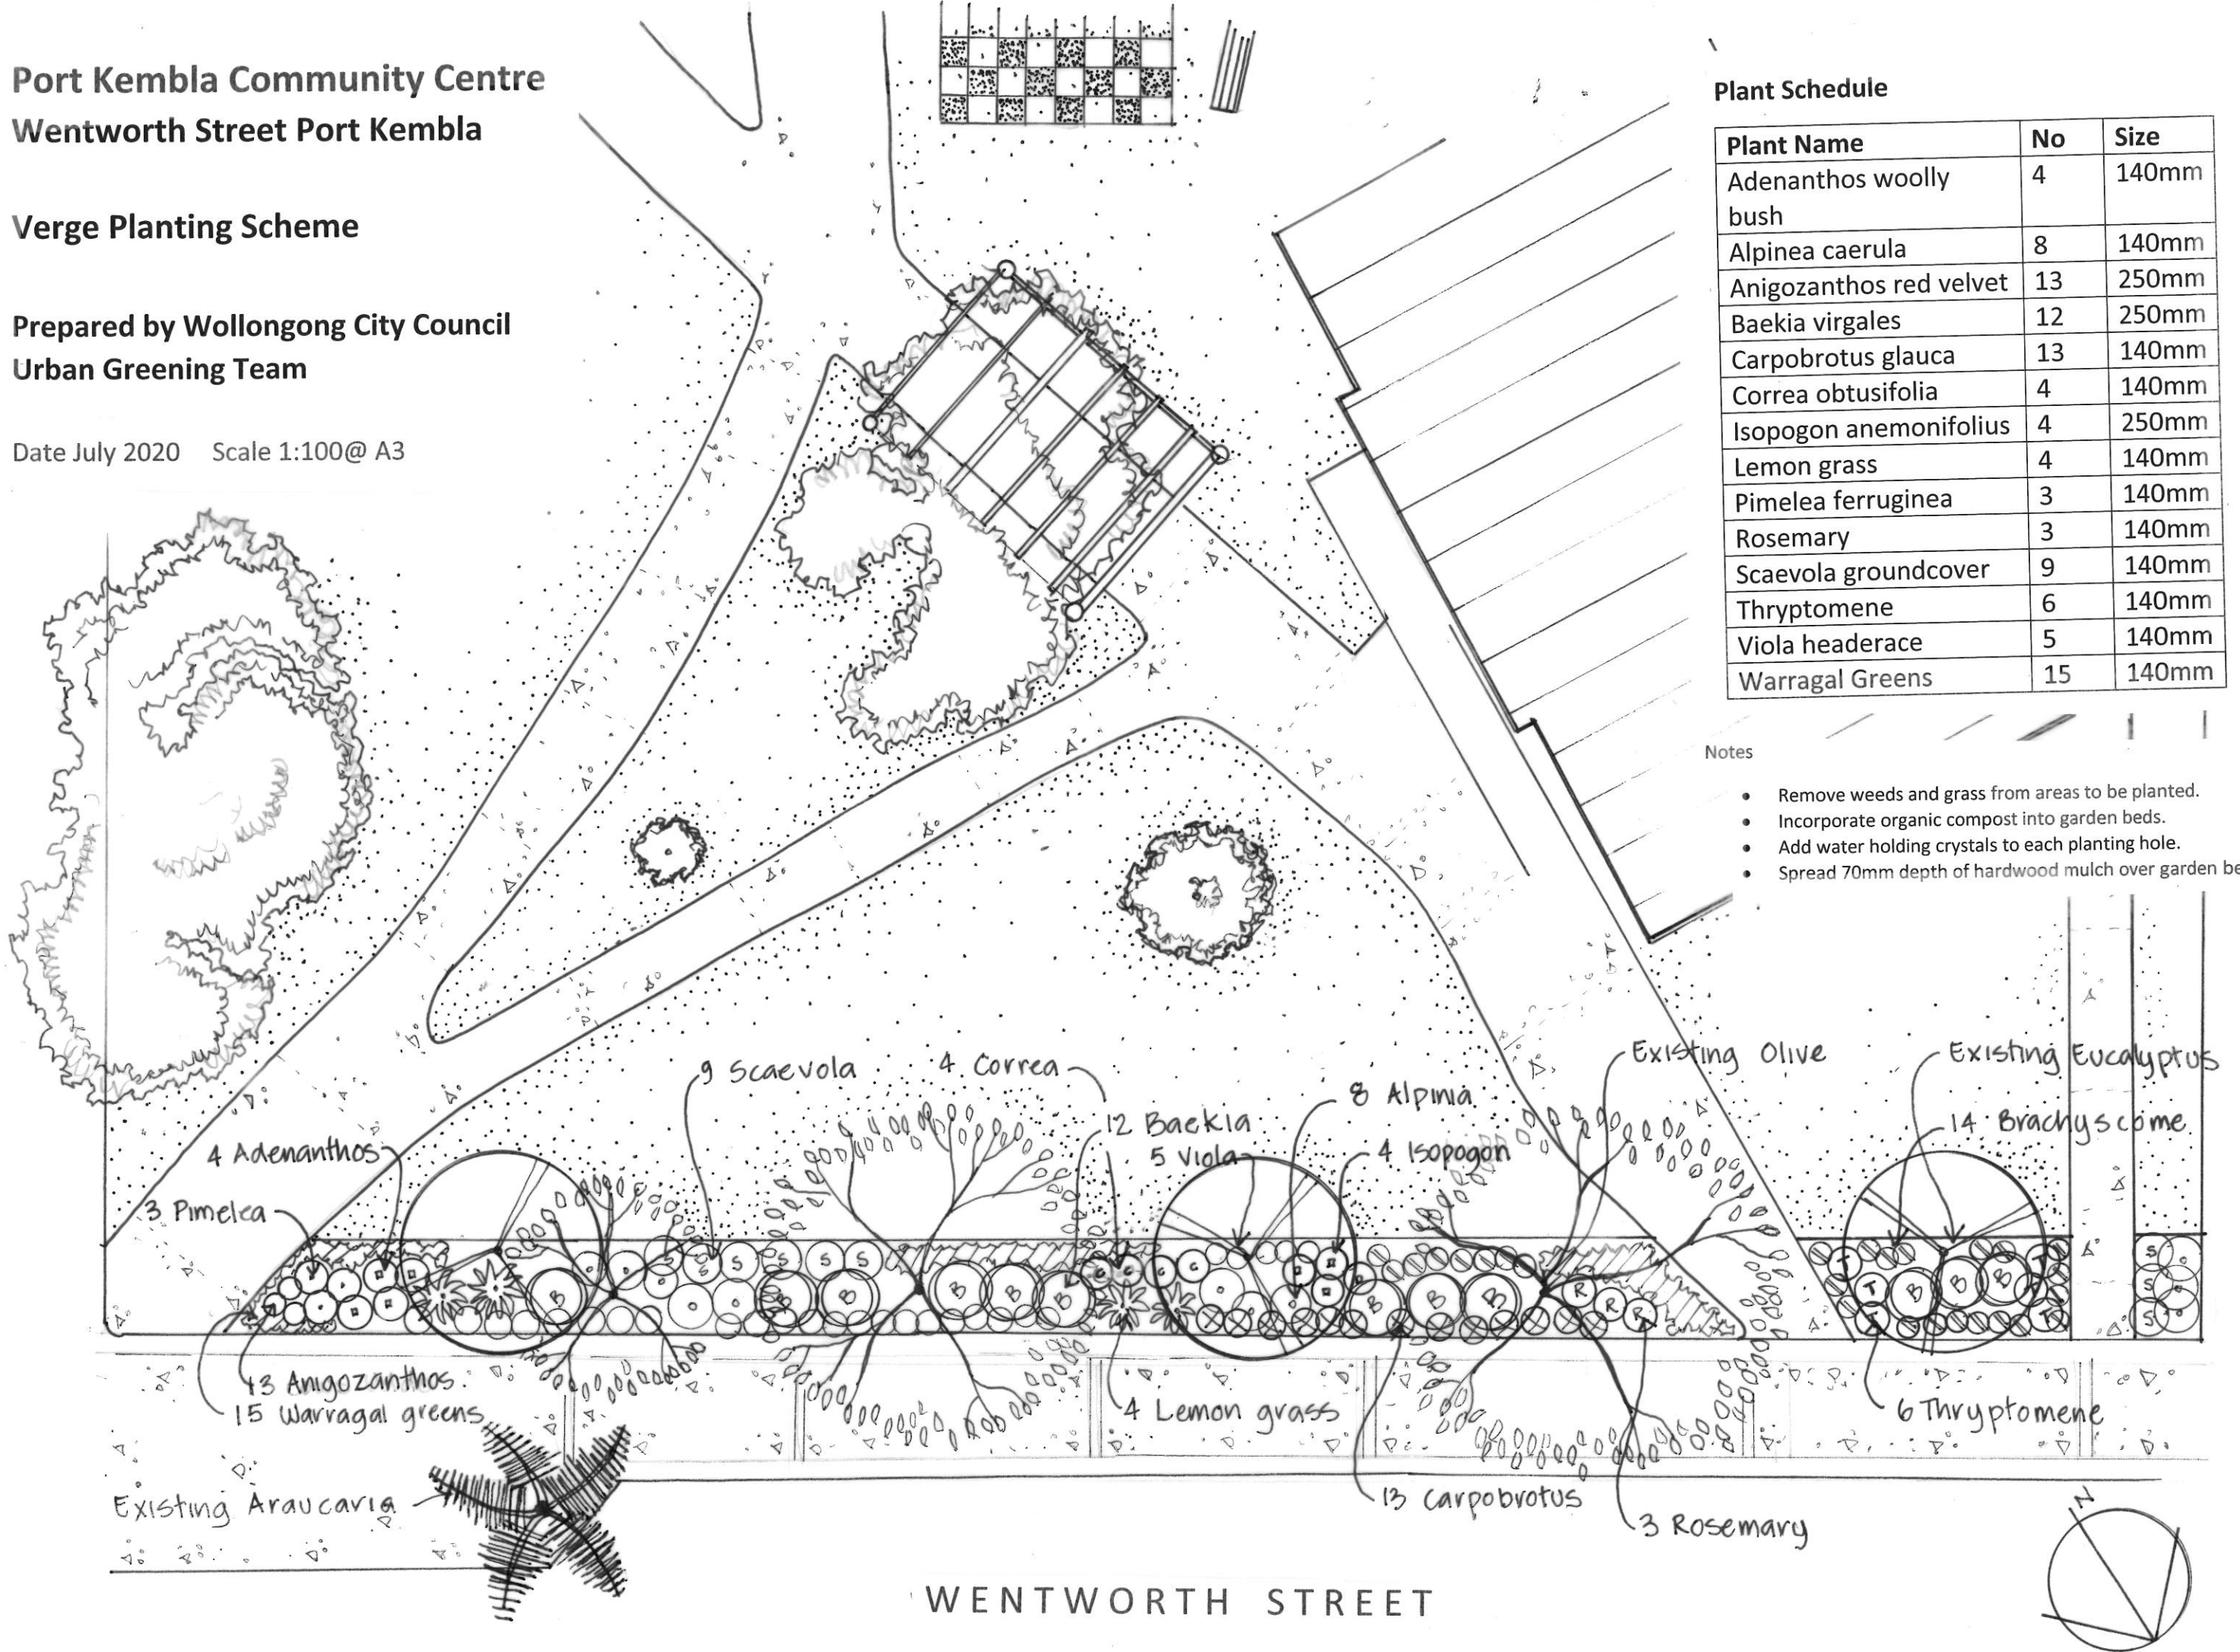

WENTWORTH STREET